
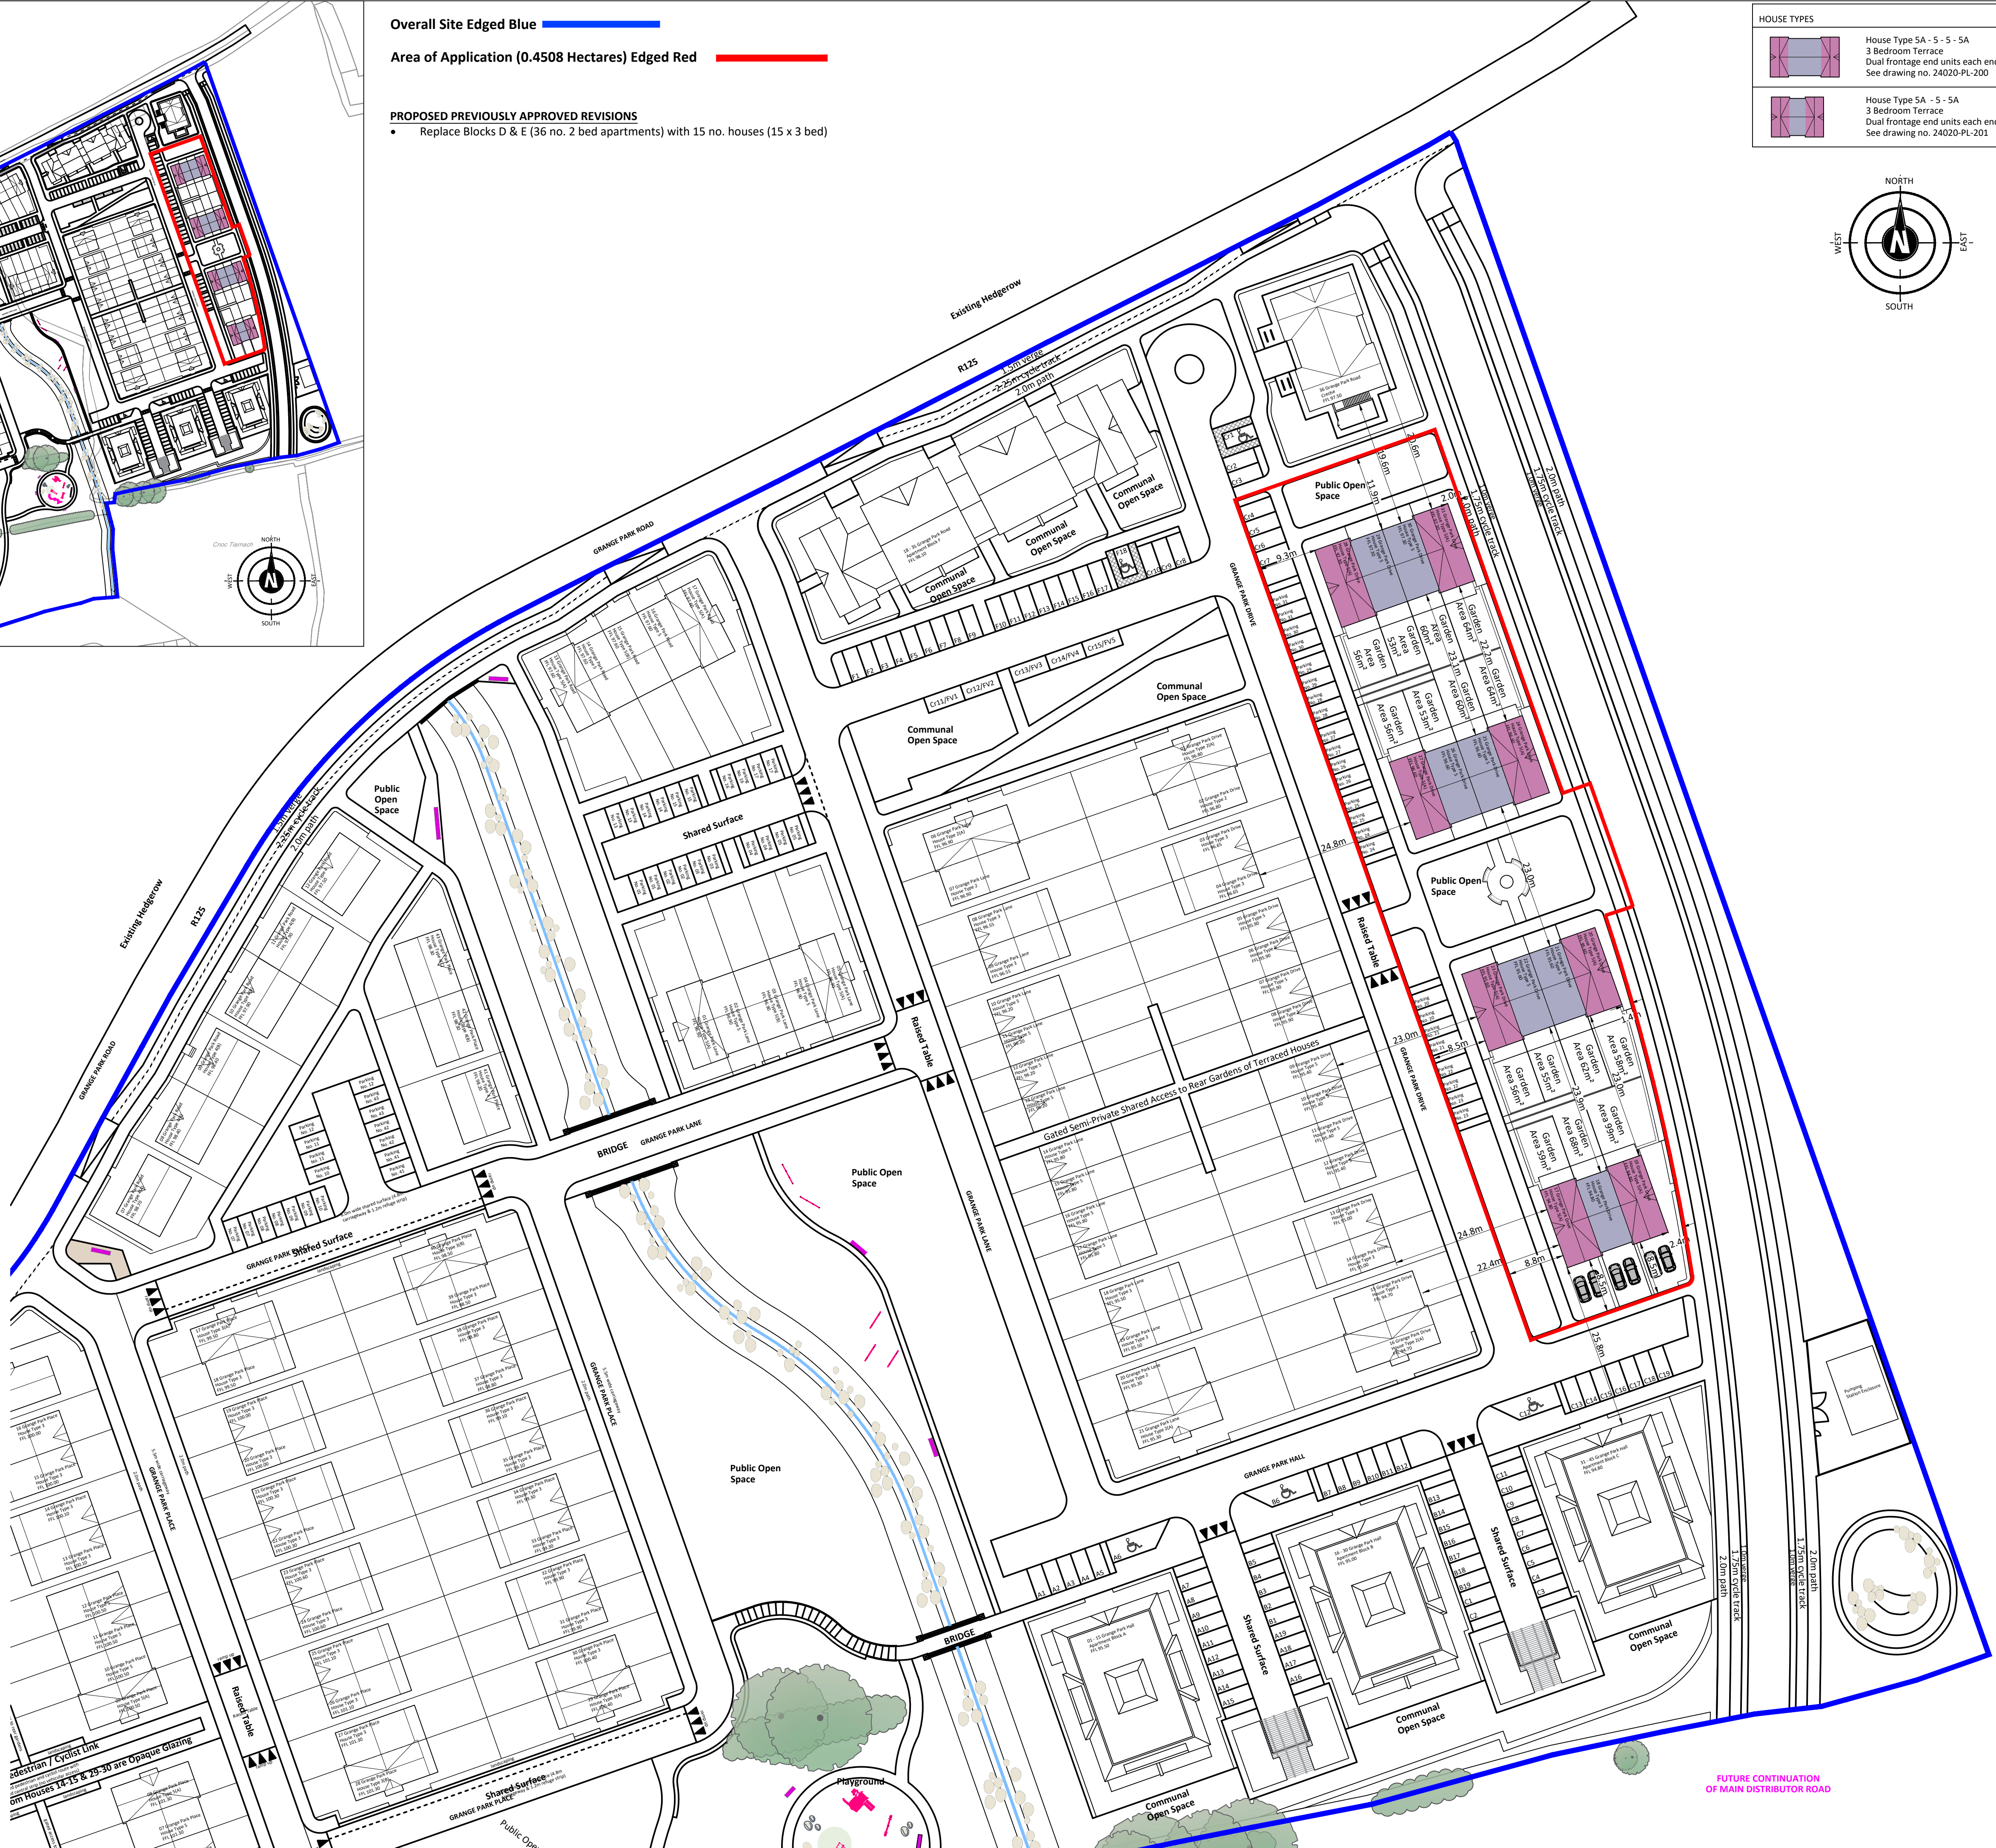
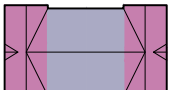



SITE LAYOUT (SHEET 2 OF 2) KEY PLAN
Scale 1:2000

SITE LAYOUT SHEET 2 OF 2
Scale 1:500

- Overall Site Edged Blue** ——
- Area of Application (0.4508 Hectares) Edged Red** ——
- PROPOSED PREVIOUSLY APPROVED REVISIONS**
- Replace Blocks D & E (36 no. 2 bed apartments) with 15 no. houses (15 x 3 bed)

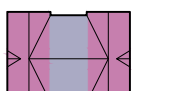


HOUSE TYPES	
	House Type 5A - 5 - 5 - 5A 3 Bedroom Terrace Dual frontage end units each end See drawing no. 24020-PL-200
	House Type 5A - 5 - 5 - 5A 3 Bedroom Terrace Dual frontage end units each end See drawing no. 24020-PL-201

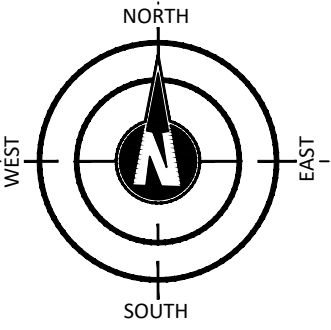

COPYRIGHT
THIS DOCUMENT AND ALL DATA CONTAINED HEREIN REMAIN THE PROPERTY OF O'DALY ARCHITECTS. IT IS SUPPLIED IN CONFIDENCE FOR EVALUATION PURPOSES ONLY UNDER THE CONDITION THAT SAME IS NOT USED, REPRODUCED OR TRANSMITTED IN ANY WAY TO OTHERS WITHOUT WRITTEN CONSENT.

DIMENSIONS
UNLESS OTHERWISE STATED, DIMENSIONS SHOWN ARE IN METRES. NO DIMENSIONS TO BE SCALED FROM THIS DRAWING. ALL DIMENSIONS TO BE CHECKED BY THE CONTRACTOR ON SITE AND ANY DISCREPANCIES TO BE REPORTED TO THE ARCHITECT.

No.	Revision/Issue	Date

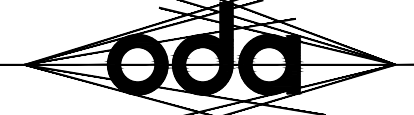
o'daly architects
1st Floor - Unit 13(B) - Mullaghboy Industrial Estate
Navan - County Meath - Tel: (046) 9021283
Mobile: (087) 0925233 - Email: ivan@odaly.ie

	
---	---

Client:
Loughlynn Developments Ltd.

Project Name and Address:
Proposed change of unit type from 2 no. apartment blocks (blocks D & E) to housing at;
Grange End,
Dunshaughlin,
Co. Meath

Project Stage:
Planning

Drawing Name:
Proposed Dimensioned Revised Site Layout (1:500)

Drawn By: lod	Scale: 1:500 @ A1
Checked By: lod	Date: 16.01.2025
Drawing Number: 24020-PL-103	