



COPYRIGHT
THIS DOCUMENT AND ALL DATA CONTAINED HEREIN
REMAIN THE PROPERTY OF ODALY ARCHITECTS. IT IS
SUPPLIED IN CONFIDENCE FOR EVALUATION
PURPOSES ONLY UNDER THE CONDITION THAT SAME
IS NOT USED, REPRODUCED OR TRANSMITTED IN ANY
WAY TO OTHERS WITHOUT WRITTEN CONSENT.

DIMENSIONS
UNLESS OTHERWISE STATED, DIMENSIONS SHOWN
ARE IN METRES. NO DIMENSIONS TO BE SCALED FROM
THIS DRAWING. ALL DIMENSIONS TO BE CHECKED BY
THE CONTRACTOR ON SITE AND ANY DISCREPANCIES
TO BE REPORTED TO THE ARCHITECT.

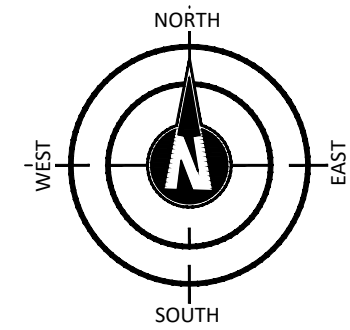

1:500 SITE LAYOUT SHEET 2
Dwg. 21006-CMP-102

1:500 SITE LAYOUT SHEET 1
Dwg. 21006-CMP-101

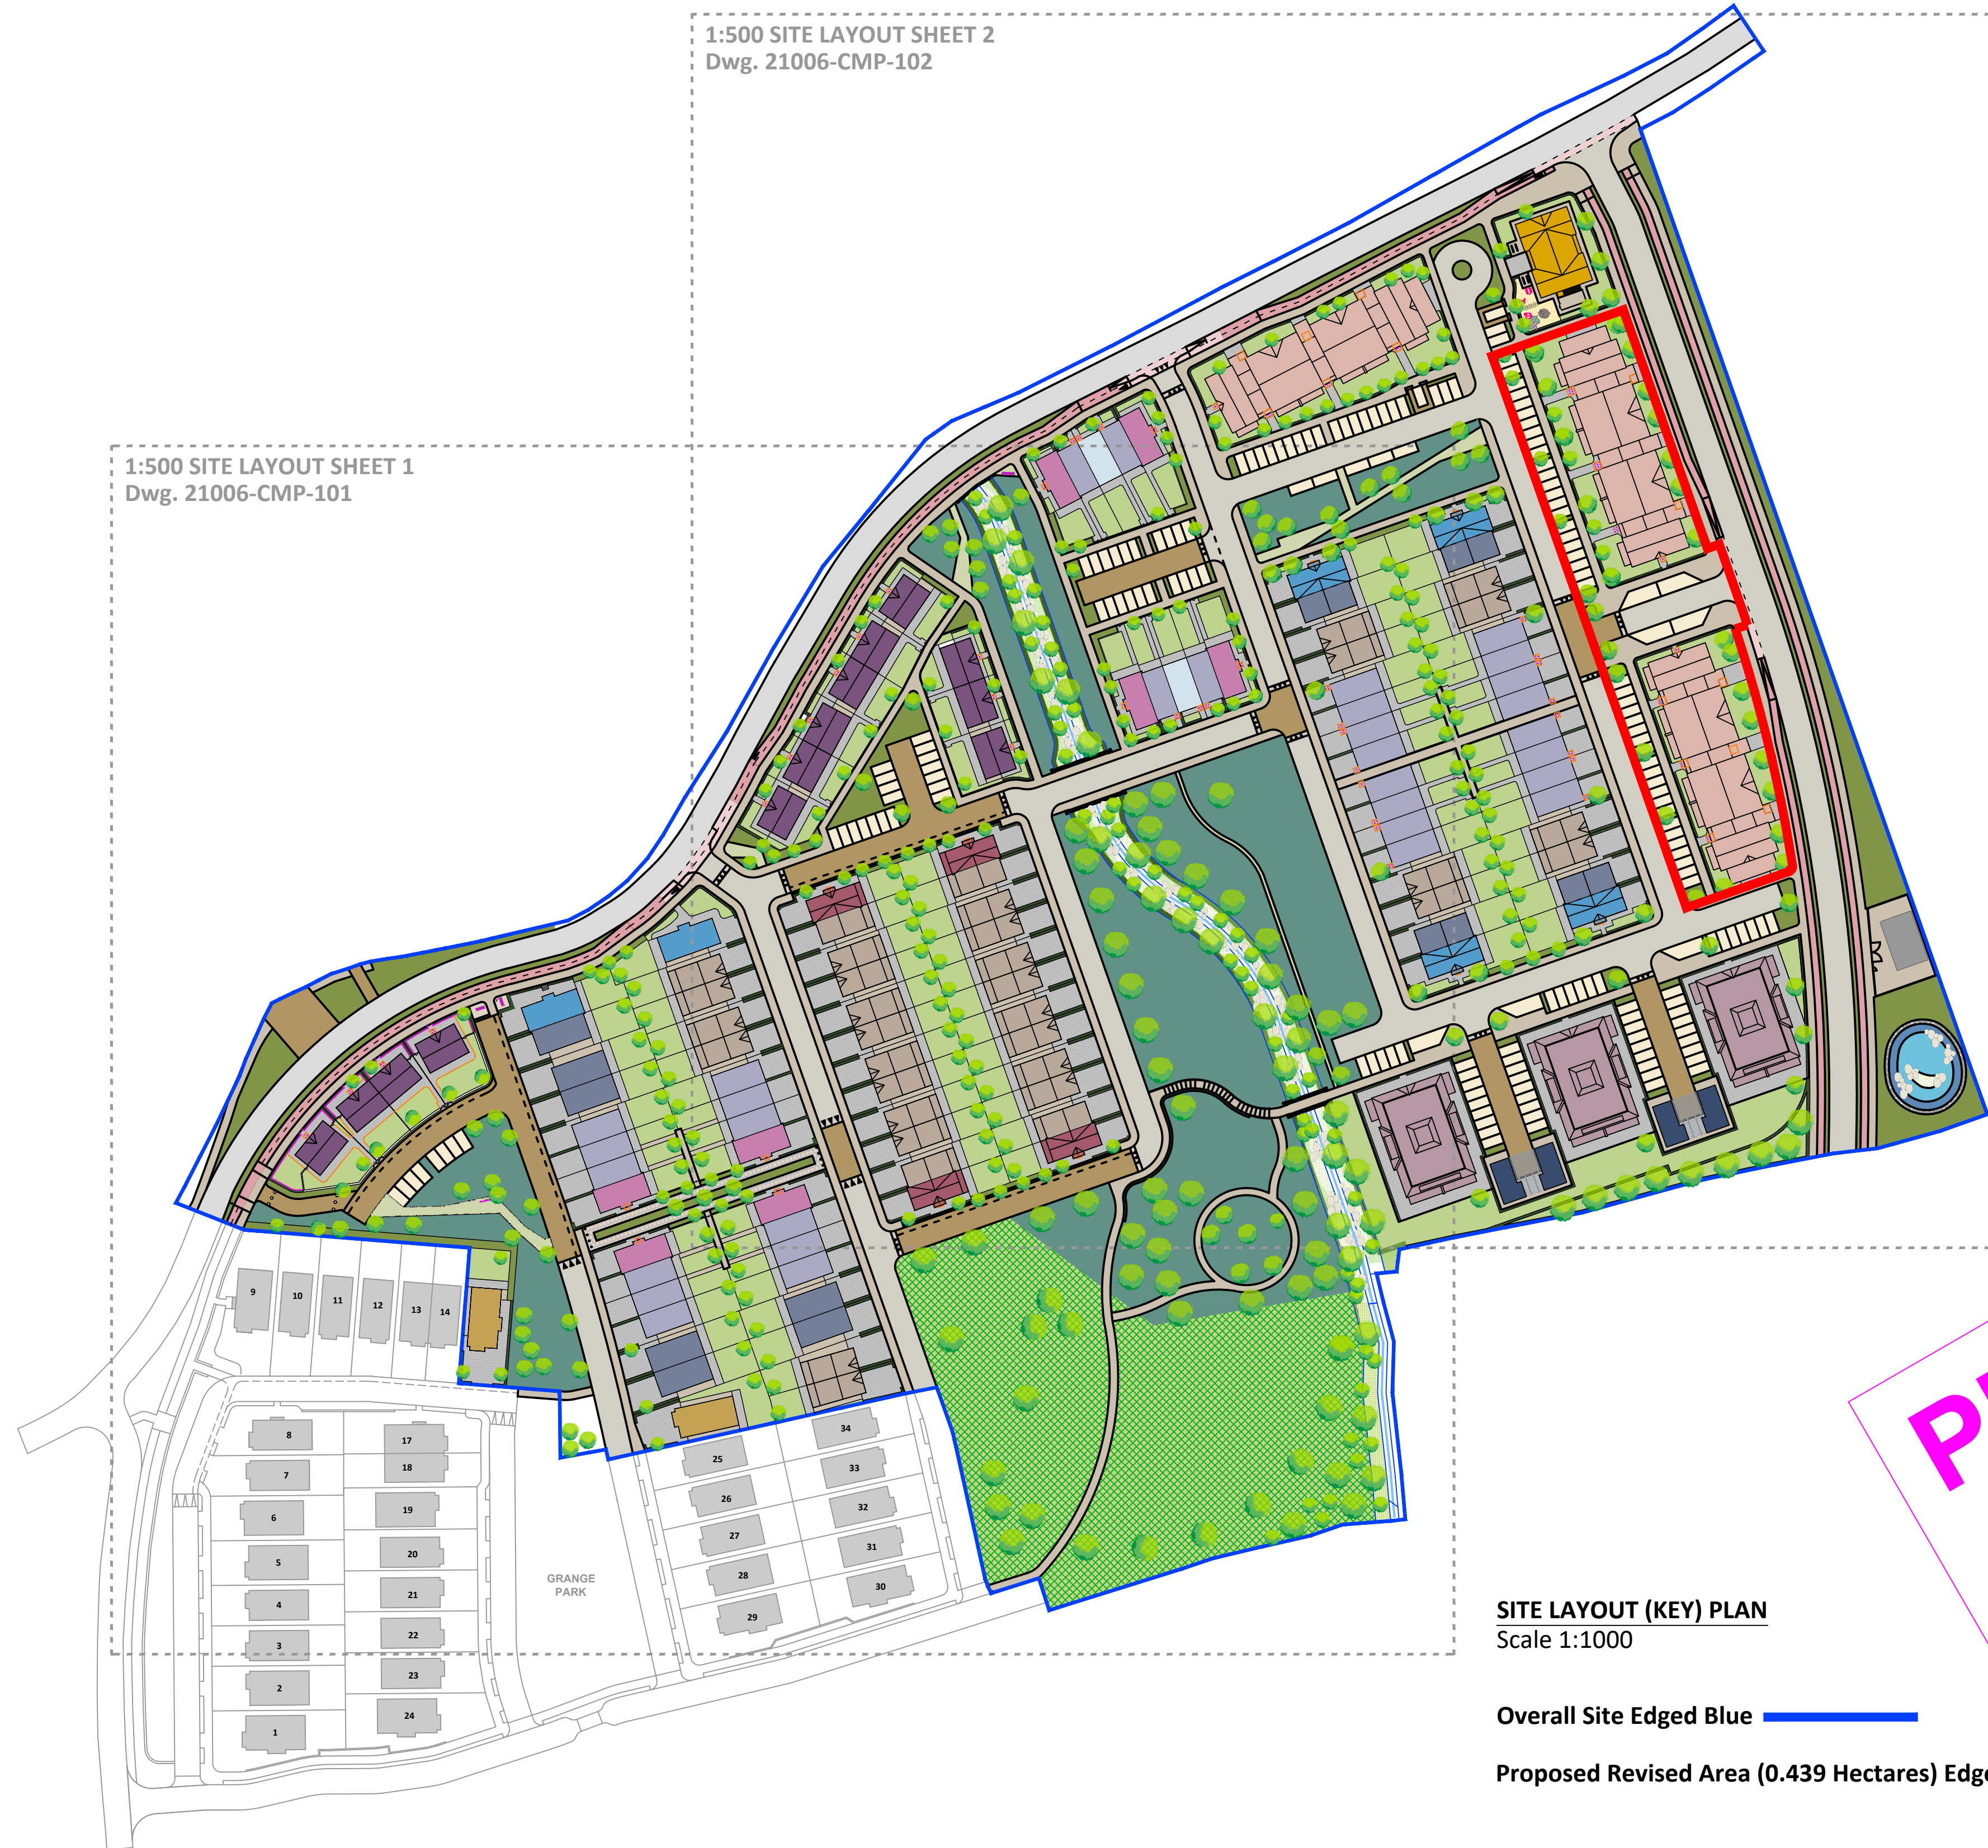

SITE LAYOUT (KEY) PLAN
Scale 1:1000

Overall Site Edged Blue

Proposed Revised Area (0.439 Hectares) Edged Red

PREVIOUSLY
PERMITTED

No.	Revision/Issue	Date

oda
o'daly architects
1st Floor - Unit 13(B) - Mullaghboy Industrial Estate
Navan - County Meath - Tel: (046) 9021283
Mobile: (087) 0525233 - Email: ivan@odaly.ie

RIAI Registered Architect 2023 **RIAI** Practice Member 2023

Client:
Loughglynn Developments Ltd.

Project Name and Address:
Construction of a Residential Development at:
Grange End,
Dunshaughlin,
Co. Meath

Project Stage:
Planning Compliance

Drawing Name:
Site Layout Sheet Key Plan (1:1,000)

Drawn By:
pob

Scale:
1:1000 @ A1

Checked By:
iod

Date:
10.05.2023

Drawing Number:
21006-CMP-100